

Floor Plan Key Notes

- 1.01 Dashed Lines Indicate Overhang Above
- 1.03 Existing Columns to Remain
- 1.05 Existing Doors to Remain
- 1.06 Existing Windows to Remain
- 1.07 Gypsum Board Bulkhead Above
- 1.08 Shaded Walls Indicate Walls to Remain
- 1.20 Dashed Lines Indicate 60" Diameter Wheelchair Turn-Around Area.
- 1.21 Dashed Lines Indicate 24" x 48" Wheelchair Maneuvering Area @ Lavatories & Urinals
- 2.01 (02414) Poured Concrete Sidewalk Reinforced With 6" x 6" W1.4 x W1.4 Mesh Over Comp. Sand Fill. Give Light Broomed Finish With Troweled Border. Provide Control Joints At 5'-0" O.C. Provide Expansion Joints At 30'-0" O.C. With Pour-in Joint Filler.
- 2.02 (02414) Poured Concrete Slab, With Turned Down Edge. Reinf. w/ 6" x 6" W1.4W1.4 Mesh Over Compacted Sand Fill. Give Light Broomed Finish With Troweled Border.
- 3.04 (03300) Saw-Cut Control Joints. Fill Cut With Pour-in Joint Filler.
- 3.05 (03300) Construction Joint (Tooled Joint). Fill Joint w/ Pour-in Joint Filler.
- 4.02 (04220) Provide Control Joint Full Height of Masonry Wall Control Joint, w/ Joint Filler
- 7.01 (07600) Pre-finished Metal Downspout
- 9.01 (09260) New Steel Stud And Gypsum Board Partition. Align With Existing Walls
- 9.02 (09260) Fill-in Existing Opening w/ New Stud & Gypsum Board Partition.
- 10.07 (10521) Surface-Mtd. Wall-Hung Fire Extinguisher Mounting Ht. = 54"
- 10.08 (10426) Provide Signage At Mens' & Womens' Toilet. Also Provide Michigan Barrier-Free Symbol Below Sign. Comply With ADA. Refer to ADA Details.
- 10.11 (10800) 1/4" Polished Plate Glass Mirror w/ Beveled Edges. Glue To Gypsum Board. Comply w/ ADA. Refer to ADA Details.
- 10.13 (10800) 1-1/4" Diameter Stainless Steel Grab Bar M.H. = 33-36" To Centerline. Refer to ADA Details
- 10.14 (10800) Surface Mounted Toilet Tissue Dispenser Refer To ADA Details for Mounting Heights & Locations
- 15.01 (15200) Service Sink
- 15.02 (15200) Floor Drain
- 15.04 (15200) Floor Mounted Stall Urinal. Provide Opening In Floor To Accommodate Drain. Provide Flush Valve with Automatic Sensing Flush Control. Refer to ADA Details.
- 15.05 (15200) Floor Mounted ADA Tank Toilet With Closed ADA Seat. Refer to ADA Details for Location Info.
- 15.07 (15200) Floor Mounted Tank Toilet
- 15.09 (15200) Wall Hung ADA Lavatory. Refer to ADA Details for Heights, Locations & Clearances.

Legend

- 3.11 Key Note Label
- (03300) Project Manual Reference #
- Building Section Reference
- Wall Section/Detail Reference
- Elevation Target

Floor Plan Notes

Provide (2) #5 Reinforcing Bars At Each Block Door And Window Jamb And Fill With Grout. Dowel Bars Into Foundation Wall 8" Deep Minimum And Extend To Top Of Door Or Window Opening.


For Any Wall Construction Classified as a Fire Rated Wall. Fill all Voids and Penetrations With an Approved Underwriters Laboratories Inc. Fire Stopping Material With the Same Performance Rating As the Wall Classification.

If the Drawings And Specifications Disagree, The More Stringent Or Item Of Greater Value Shall Be Supplied And Installed Unless Clarified Otherwise By The Architect.

The General Contractor Shall Verify All Dimensions Prior To The Start Of Construction. Shop Drawings Shall Be Verified That All Assemblies Fit Within Corresponding Foundations, Walls Etc.

All Contractor Shall Comply With All Provisions Of O.S.H.A.

All Safety Glazing Shall Meet Consumer Products Safety Commission Rules, 16 CFR Part 1201. This Does Not Apply At Fire Resistive Locations.

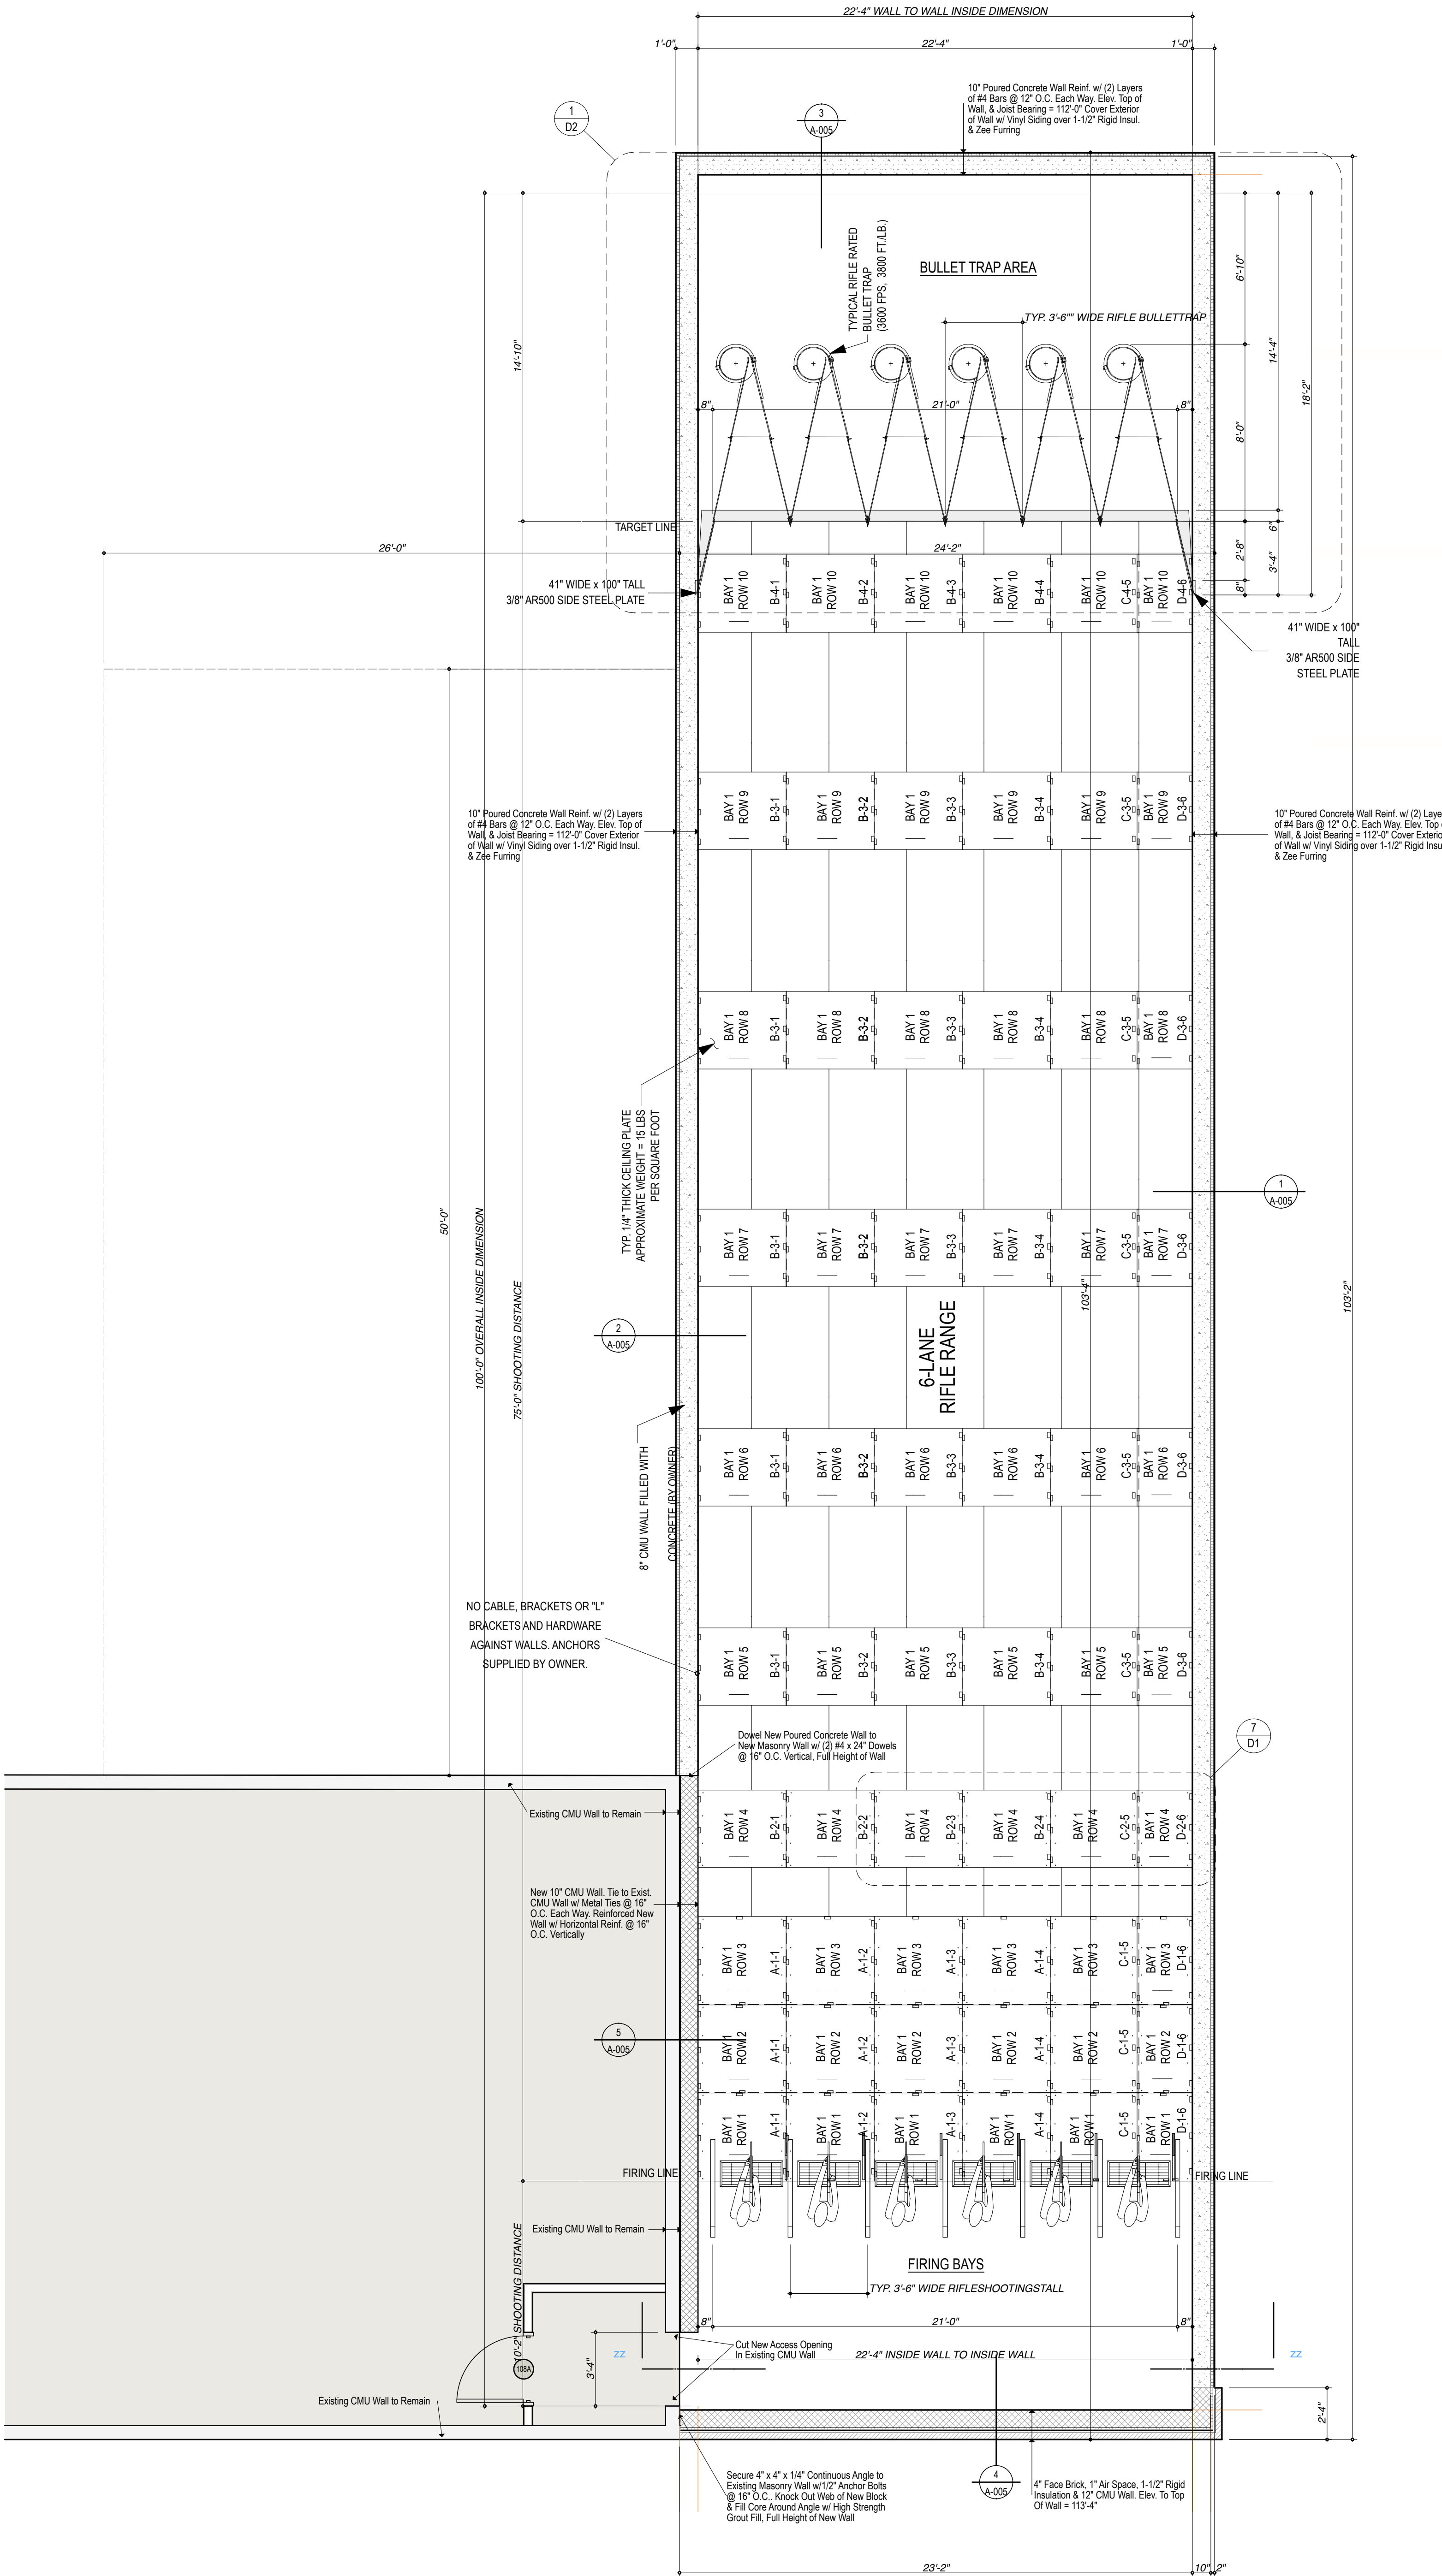

Gen 1
Architectural Group

9818 Perry Street
Zeeland, MI 49464
Ph: 616.931.3671
gen1-architectural.com

New Rifle Range Addition
The Bullet Hole
Holland, Michigan 49423

Date	Issued For
11.11.13	Owner Review

PROJECT NO:
COPYRIGHT: Gen1 Architectural Group, LLC

SHEET TITLE
First Floor Plan
A-001